


ARDENNES
QT HAUT (SUPERIOR)

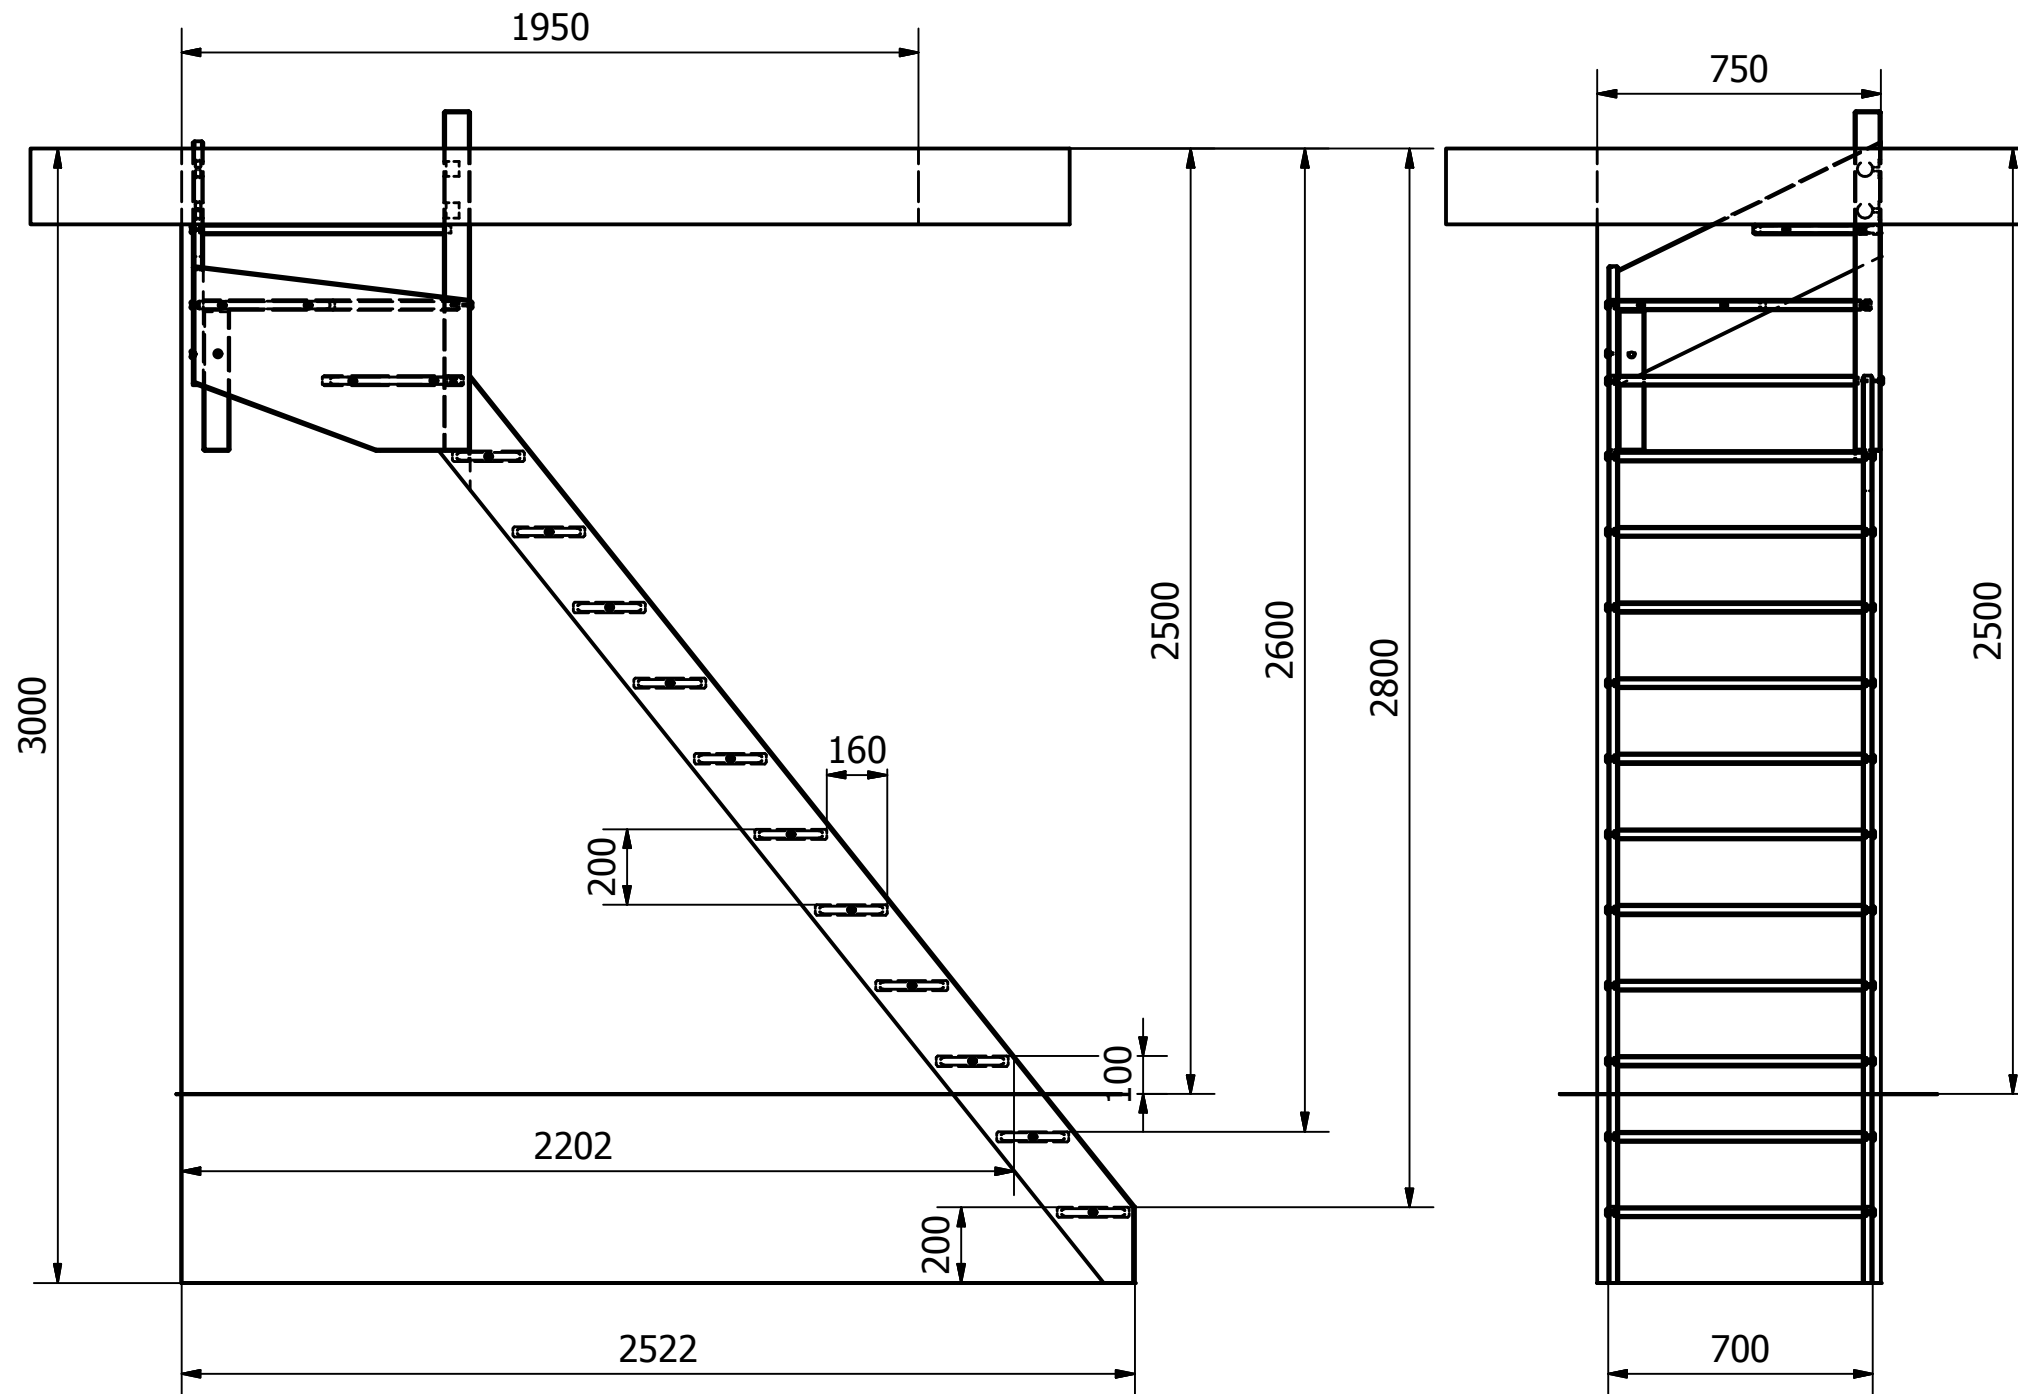

H=3000 mm
R=2522

H=2900 mm
R=2522

H=2800 mm
R=2362

H=2700 mm
R=2362

H=2600 mm
R=2202

H=2500 mm
R=2202