


DIMENSIONS

# ARDENNES | ALSACE (1/4T TOP RIGHT)

**SOGEM**

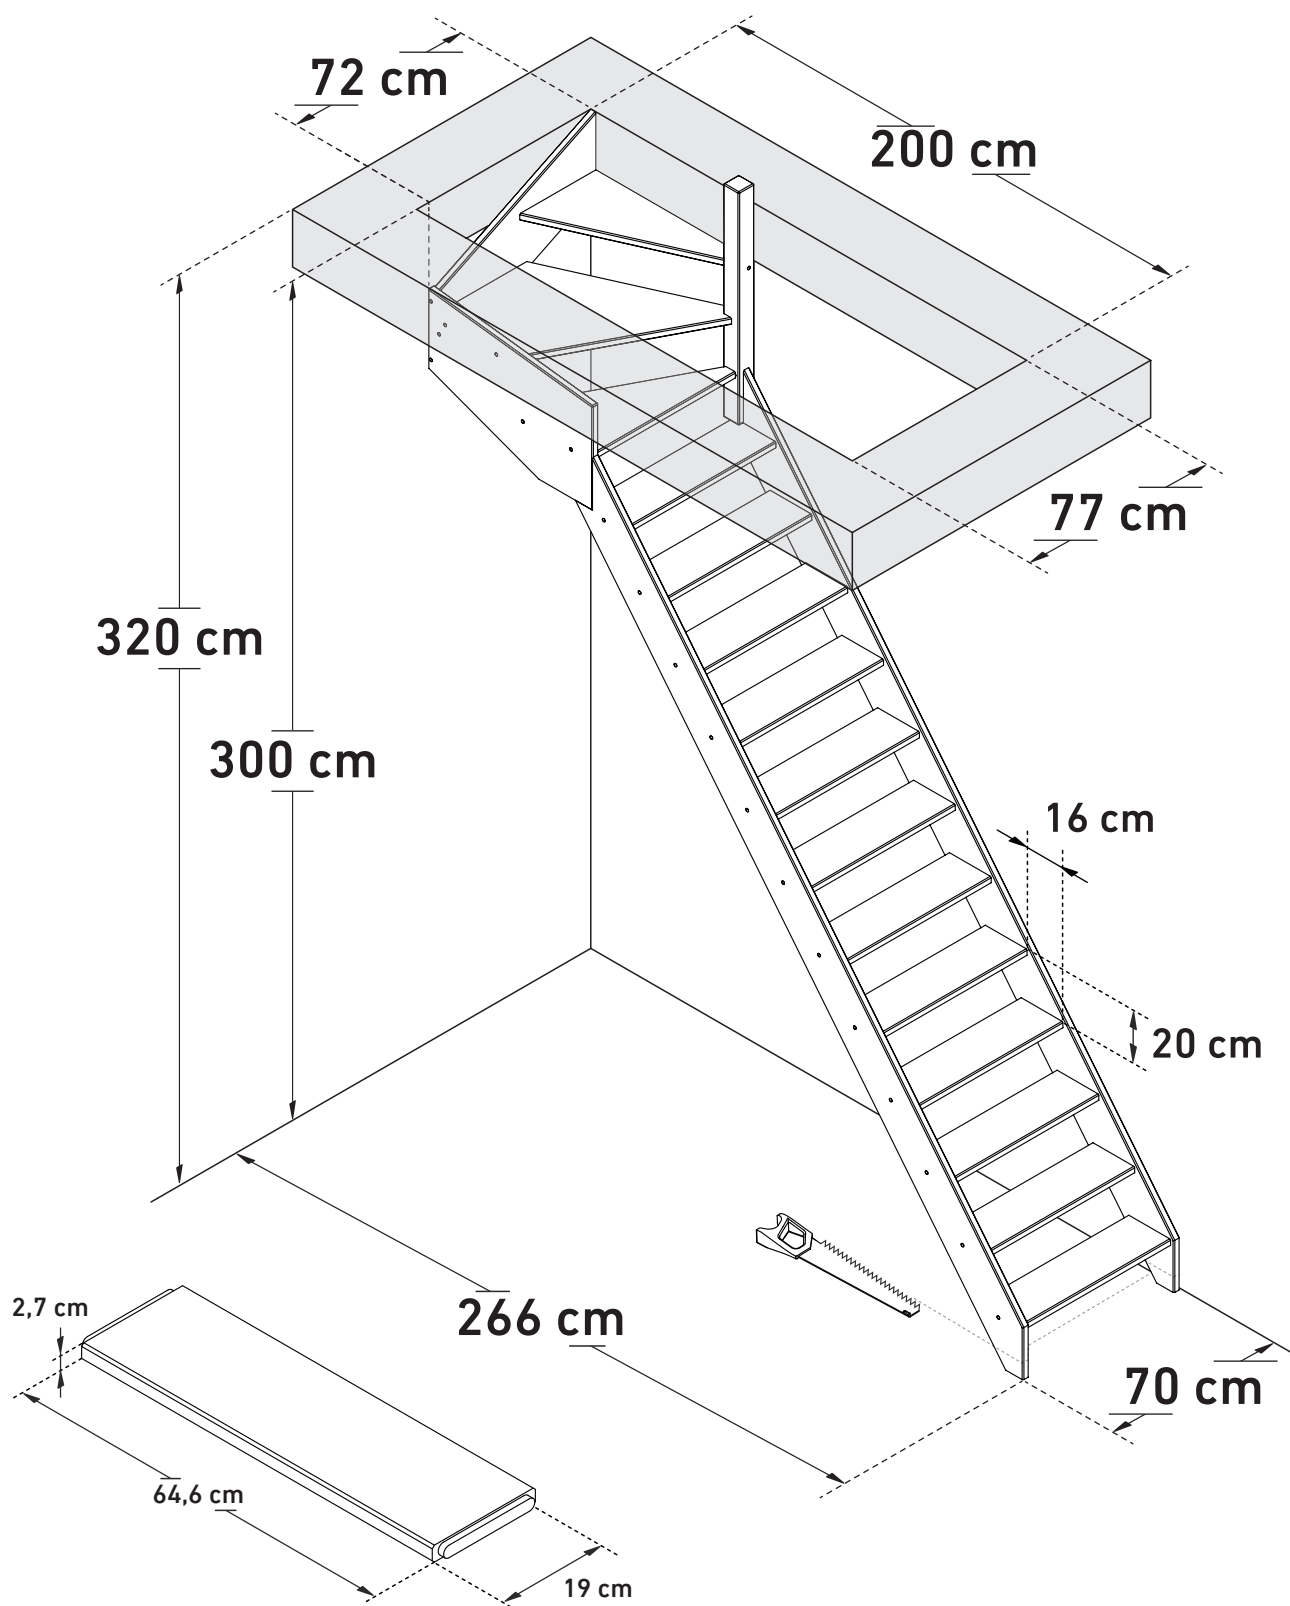

**Space saving**  
51,4°




**Wall handrail**  
320 cm

DIMENSIONS

# ARDENNES | ALSACE (1/4T TOP LEFT)

**SOGEM**

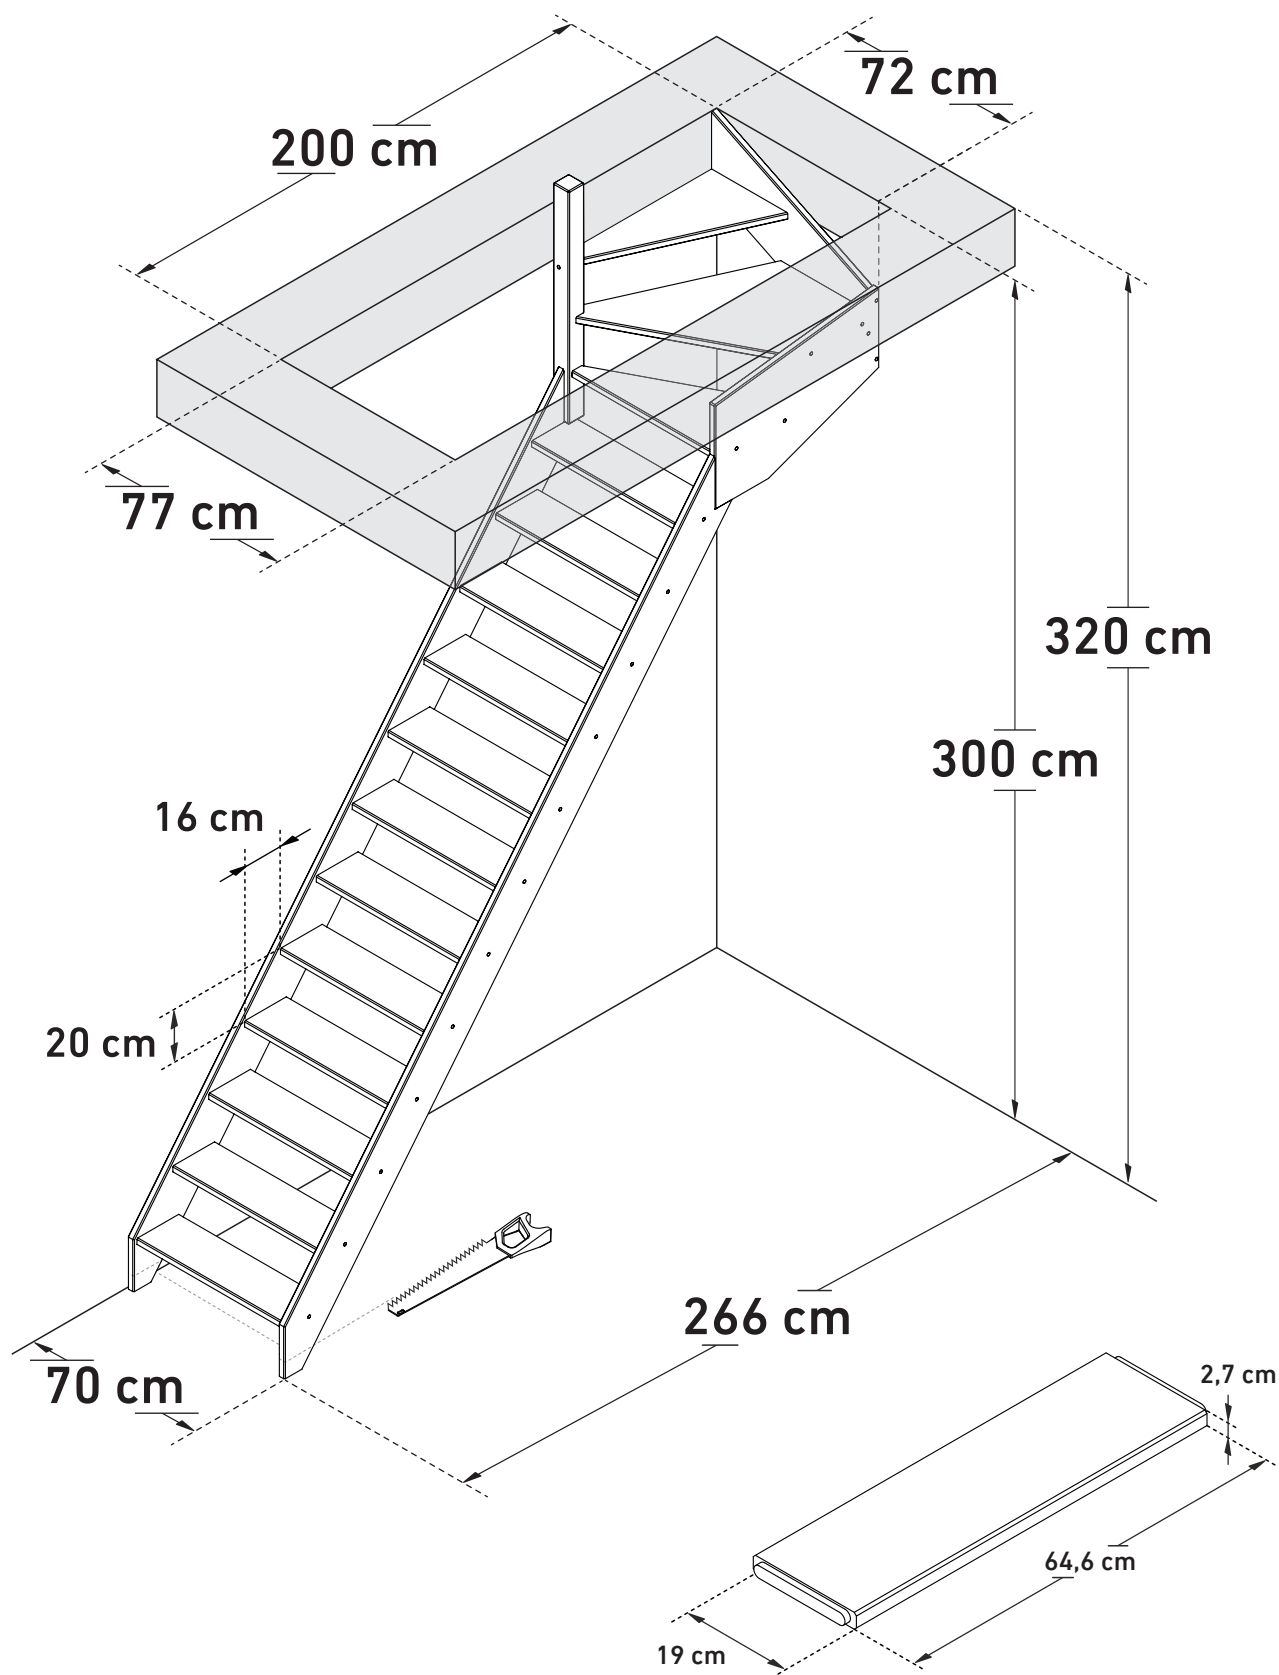

**Space saving**  
51,4°



**Wall handrail**  
320 cm