


DIMENSIONS

ARDENNES | ALSACE (1/4T BOTTOM RIGHT, BULLNOSE)

SOGEM

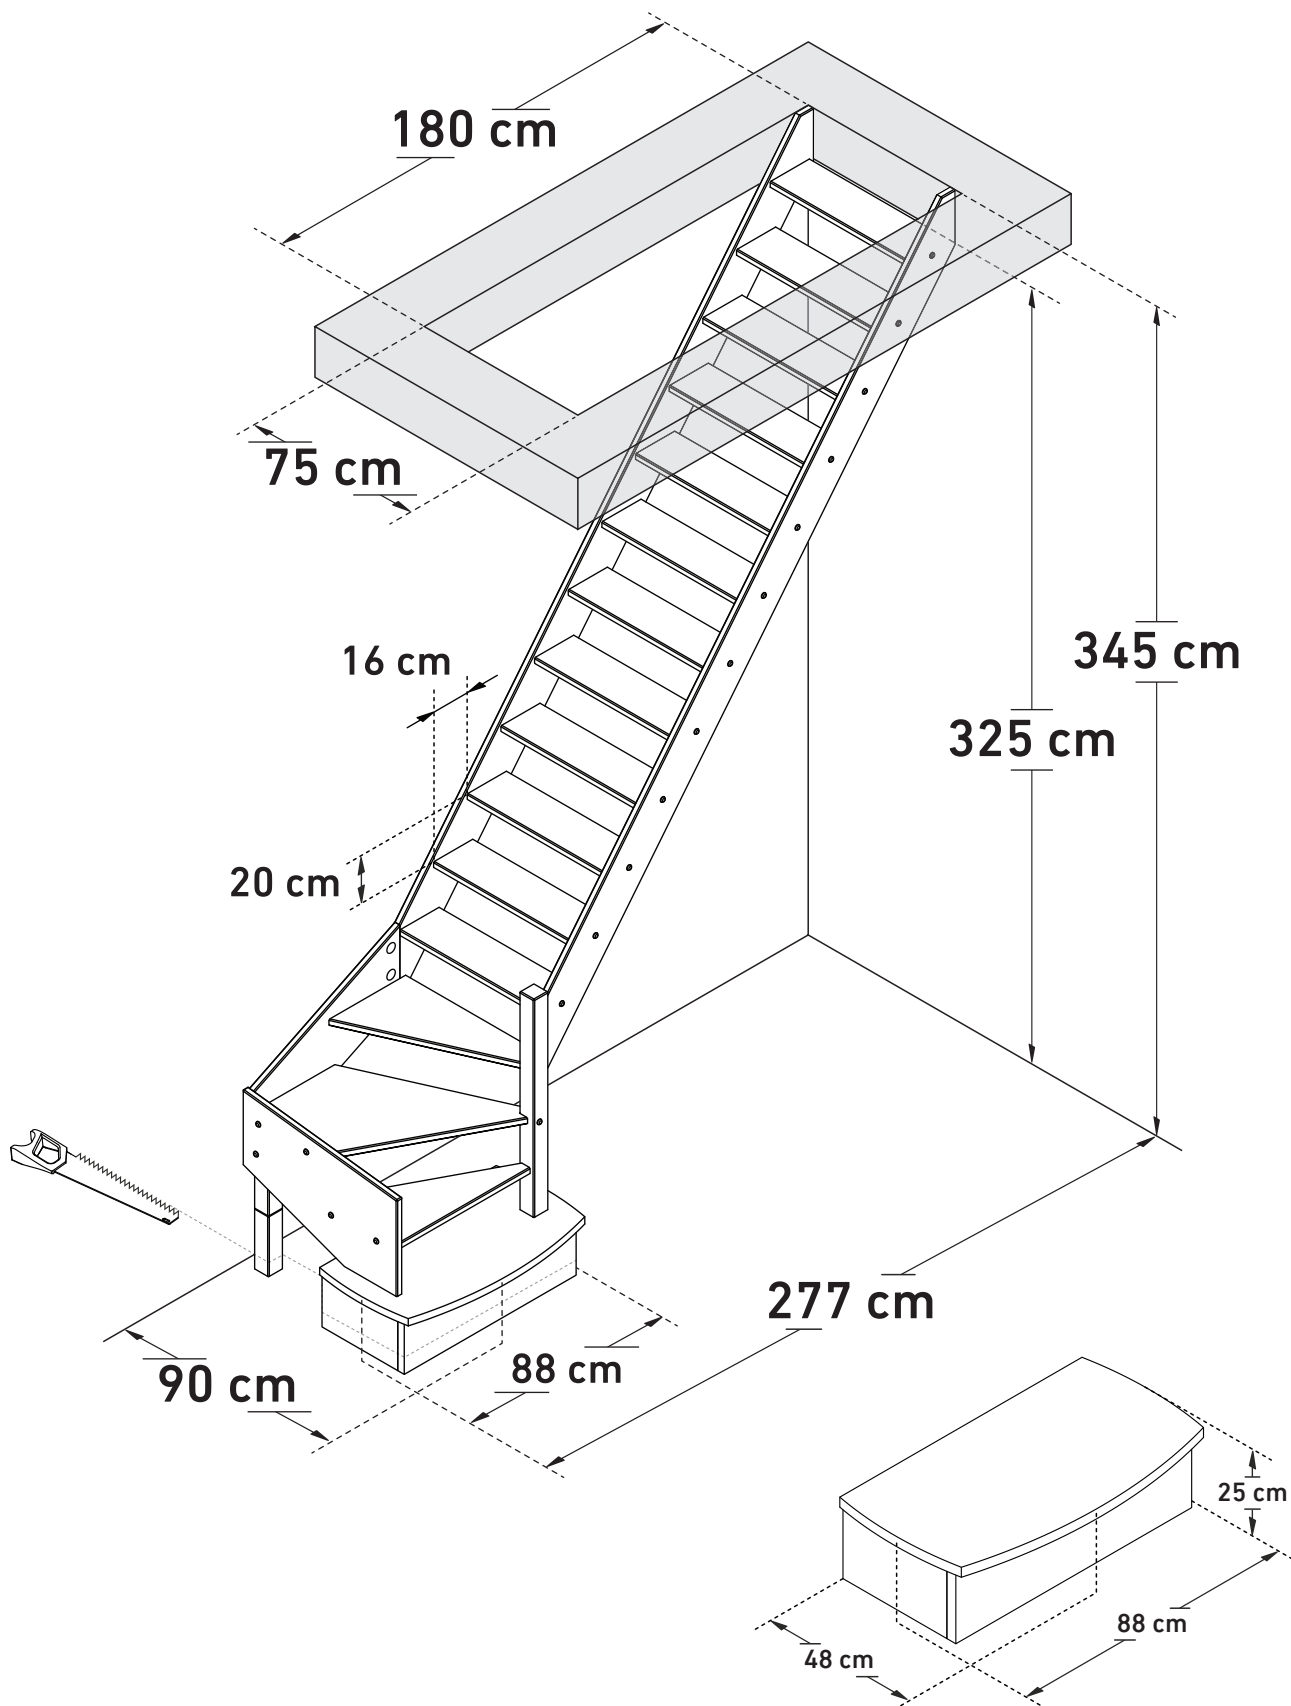

Space saving
51,4°




Wall handrail
310 cm

DIMENSIONS

ARDENNES | ALSACE (1/4T BOTTOMS LEFT, BULLNOSE)

SOGEM

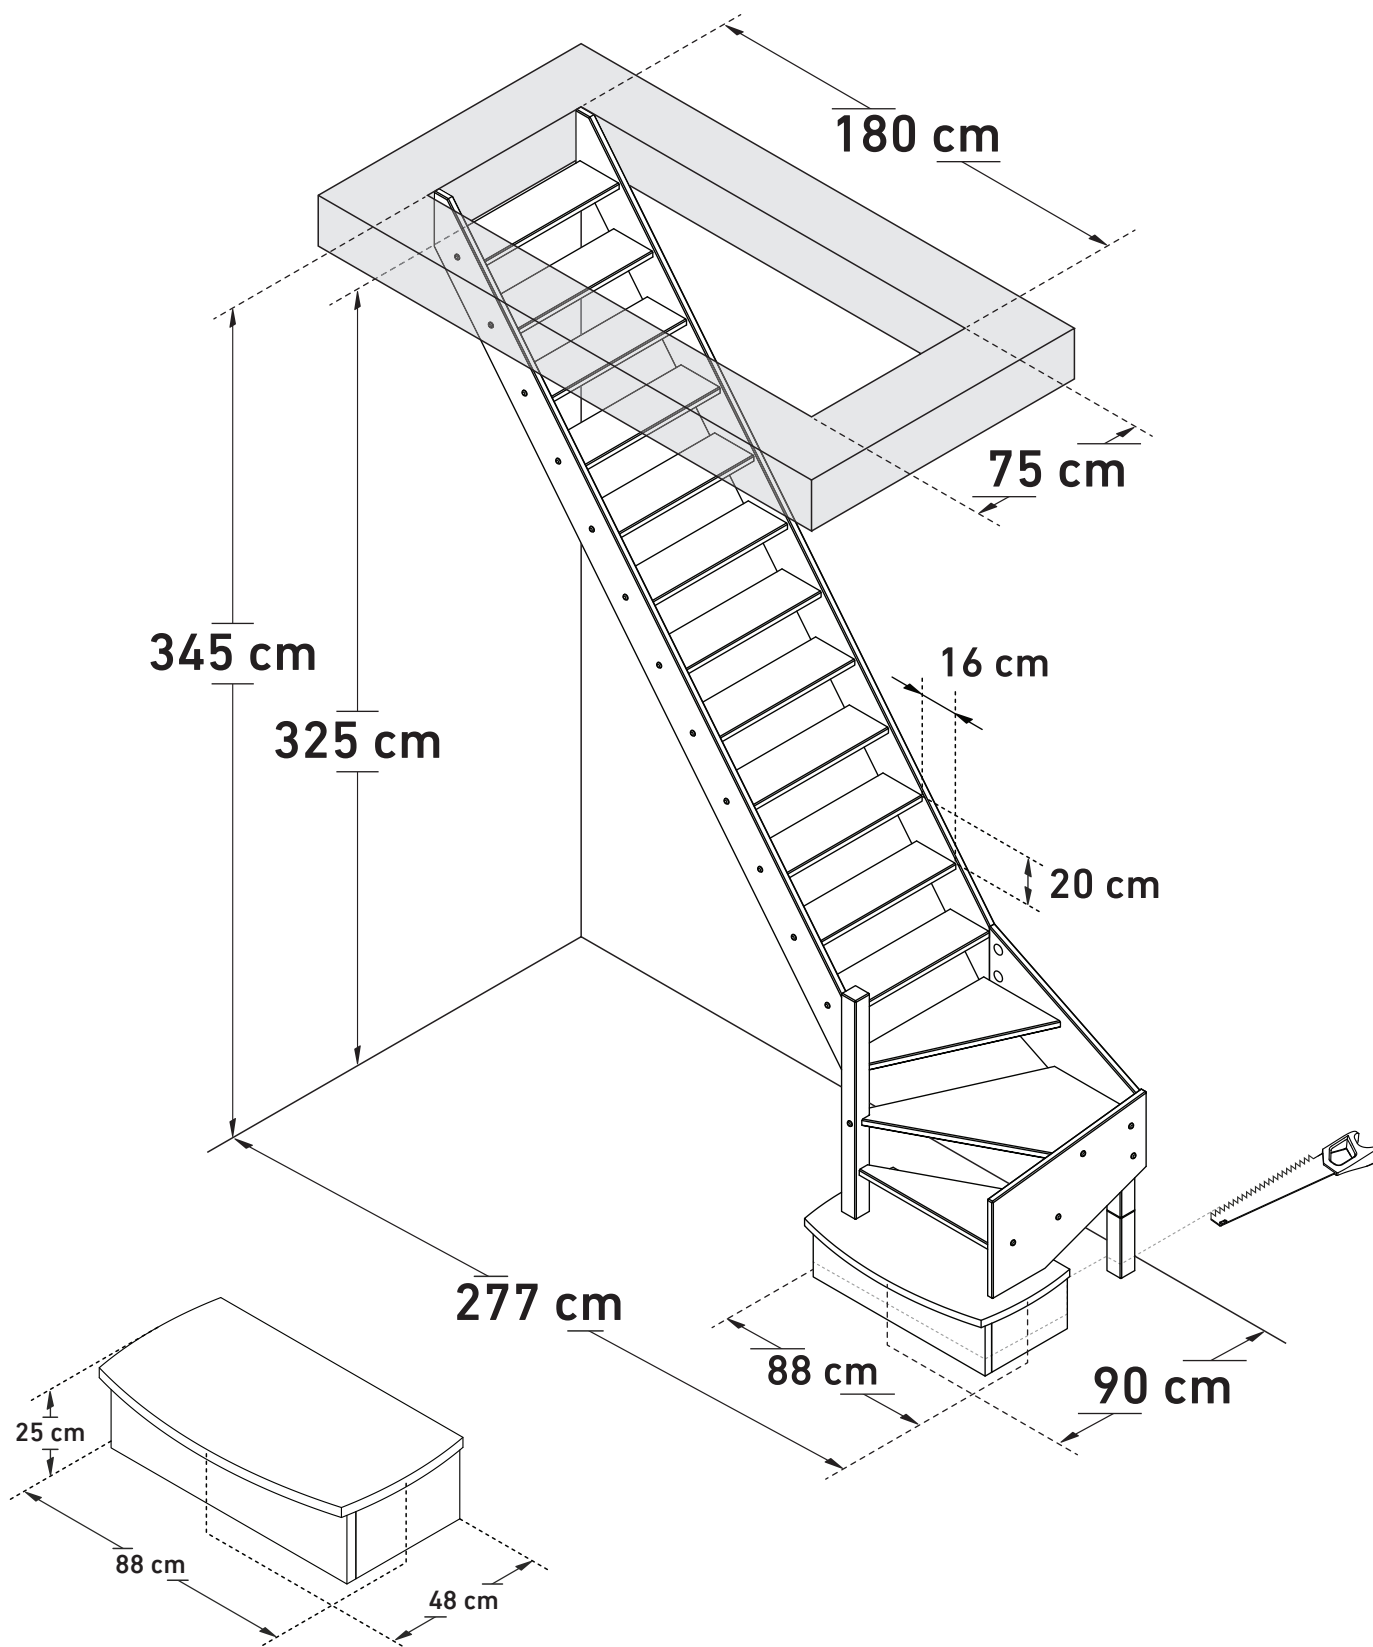

Space saving
51,4°



Wall handrail
310 cm