


DIMENSIONS

# ARDENNES | ALSACE (1/4T TOP RIGHT, BULLNOSE)

**SOGEM**

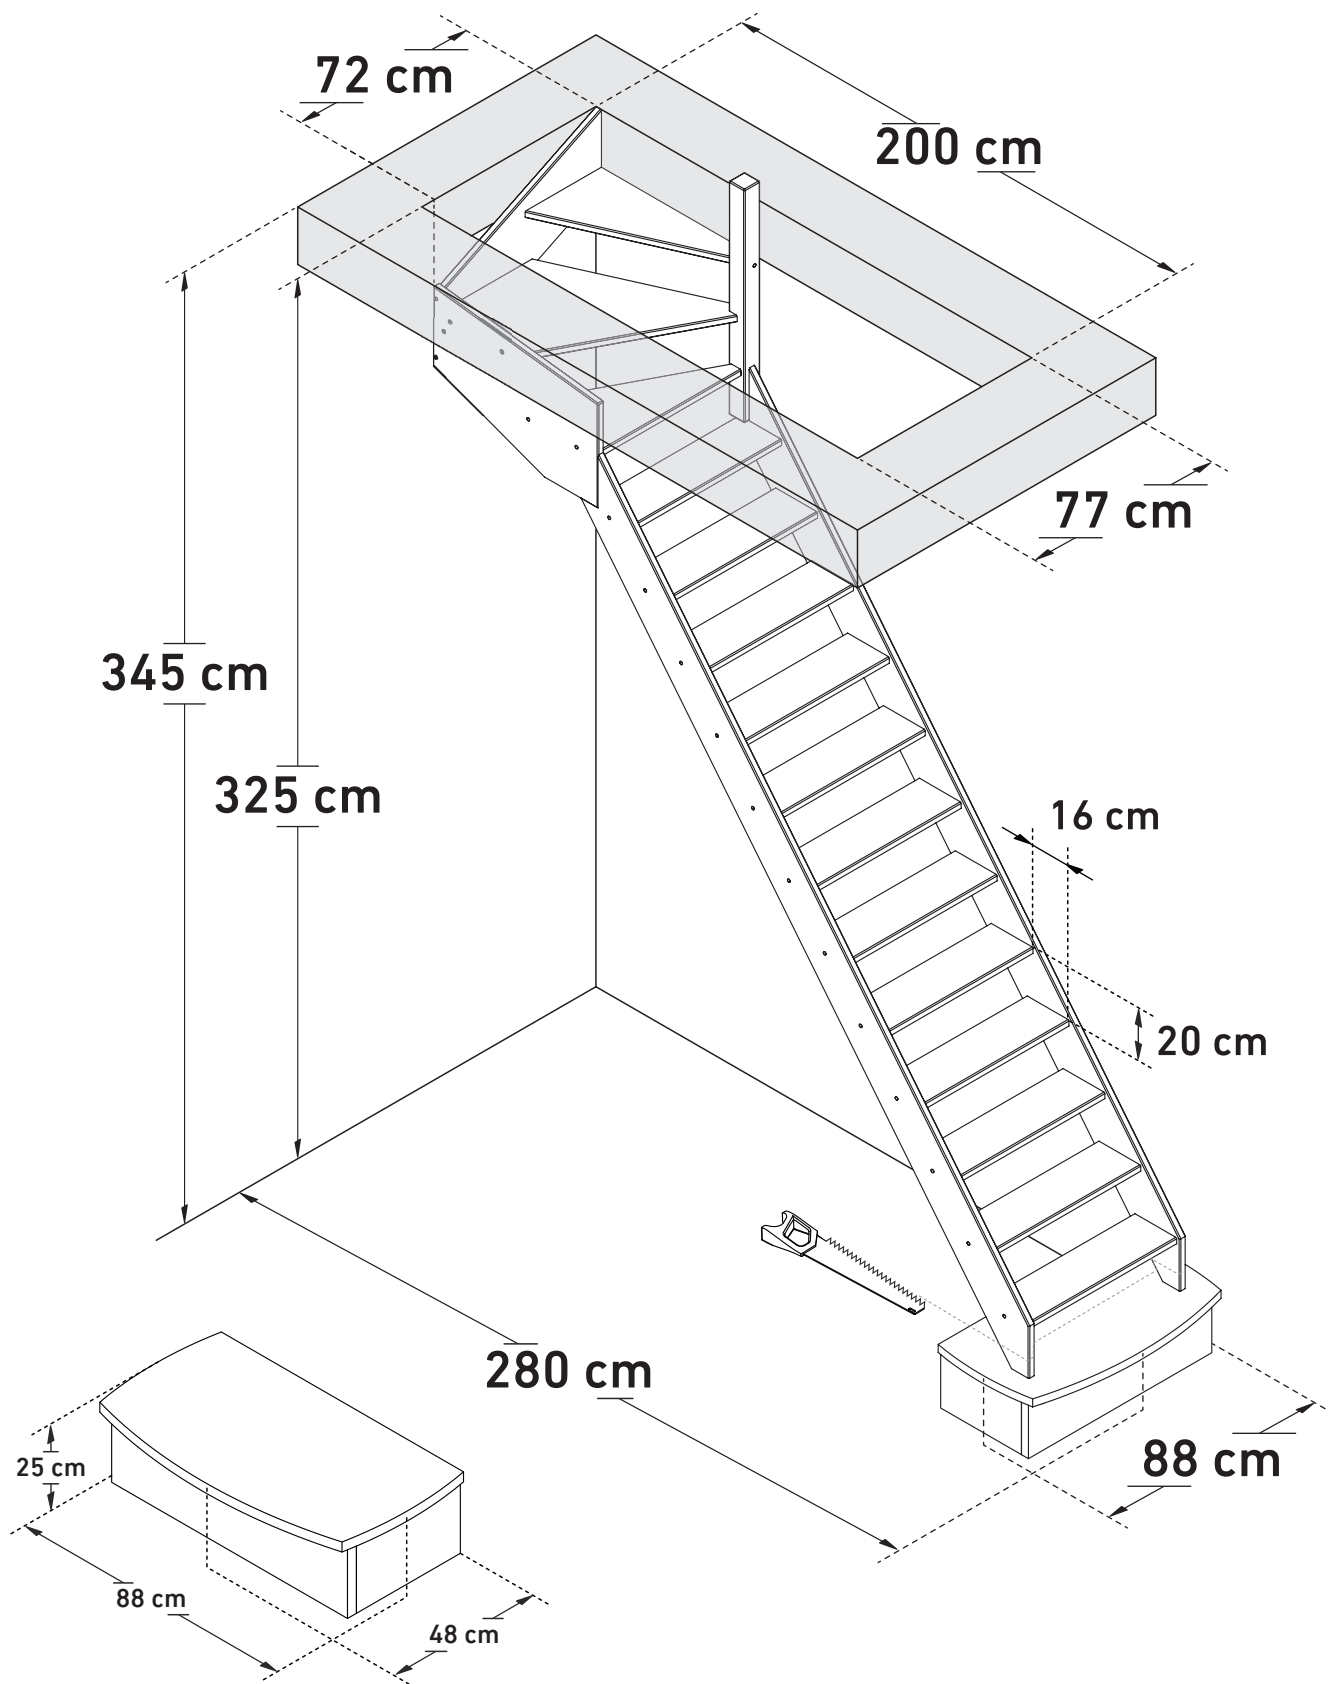

**Space saving**  
51,4°




**Wall handrail**  
340 cm

DIMENSIONS

# ARDENNES | ALSACE (1/4T TOP LEFT, BULLNOSE)

**SOGEM**

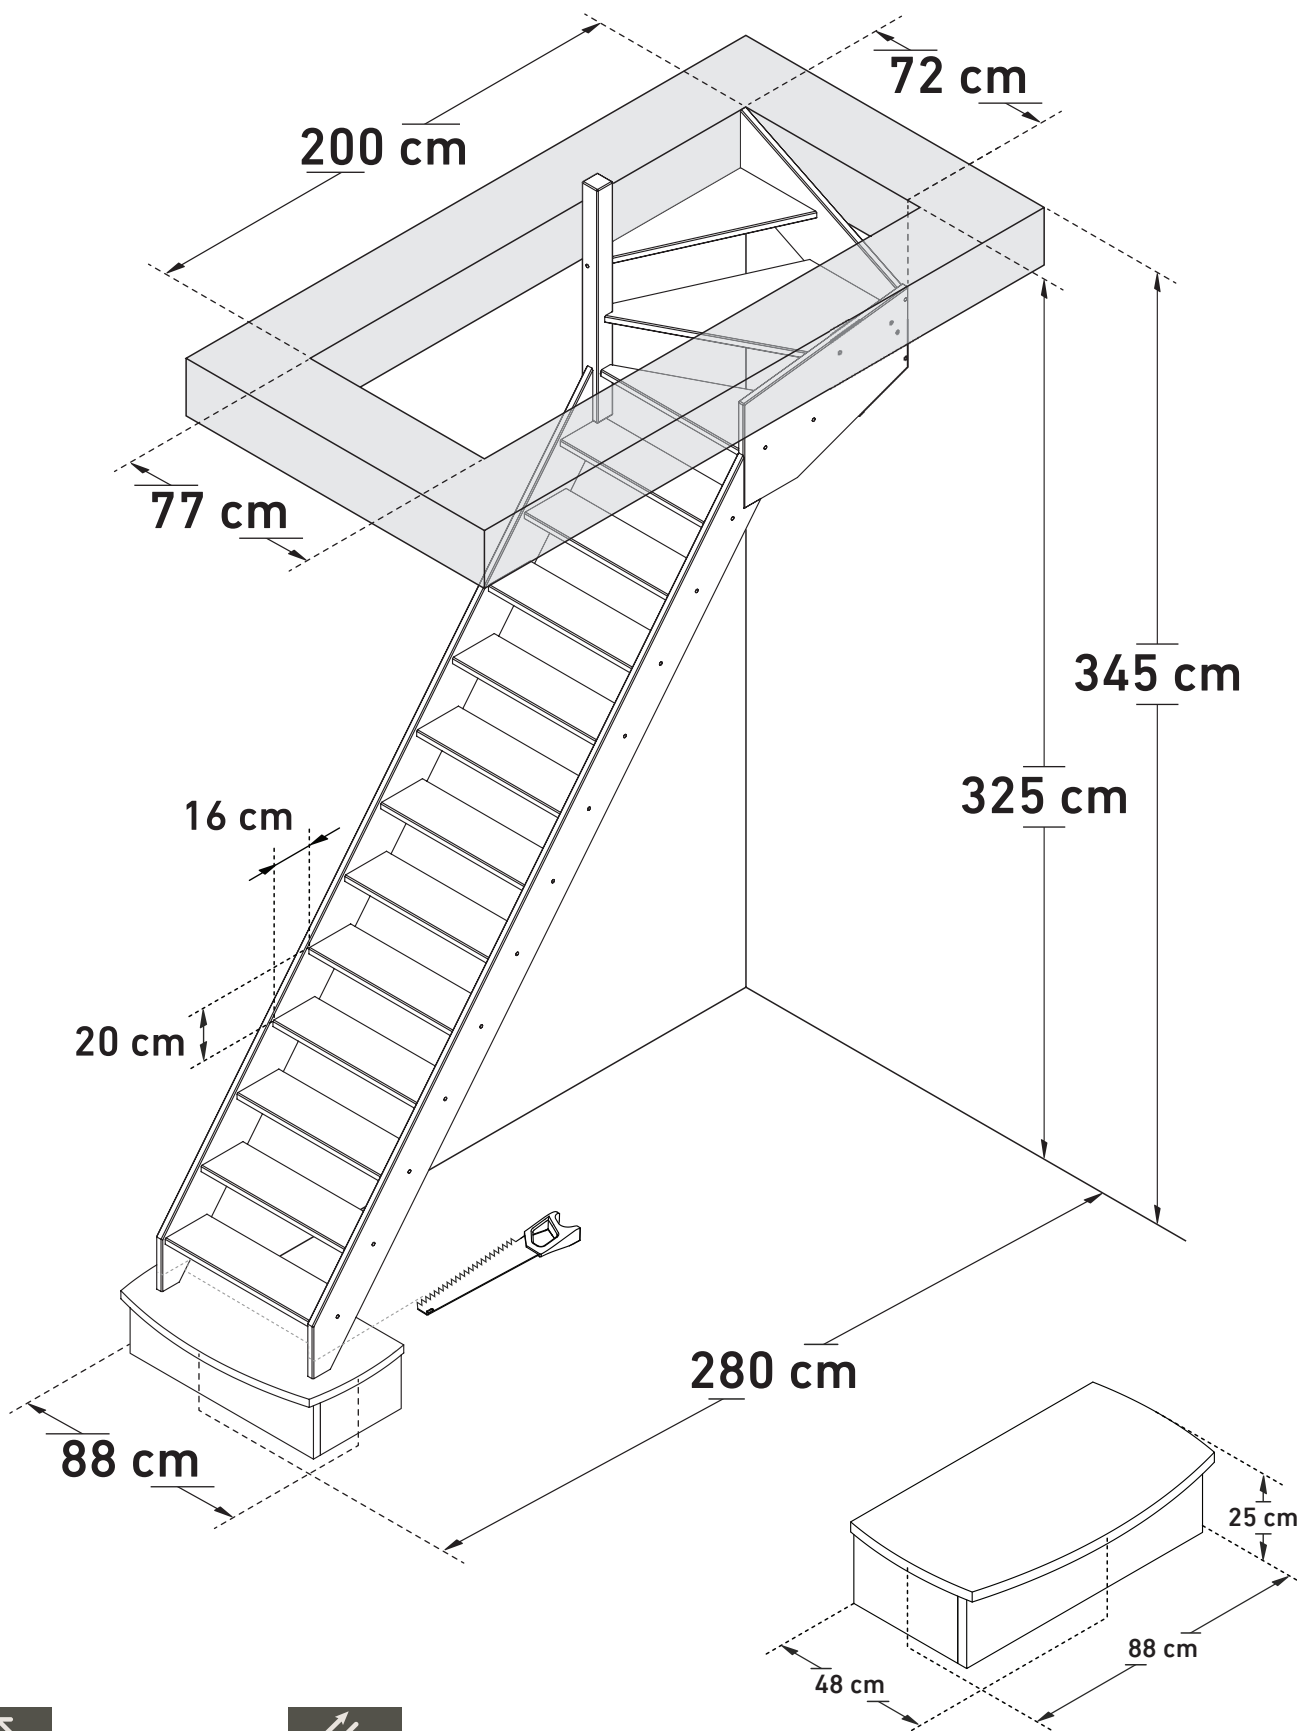

Space saving  
51,4°



Wall handrail  
340 cm